
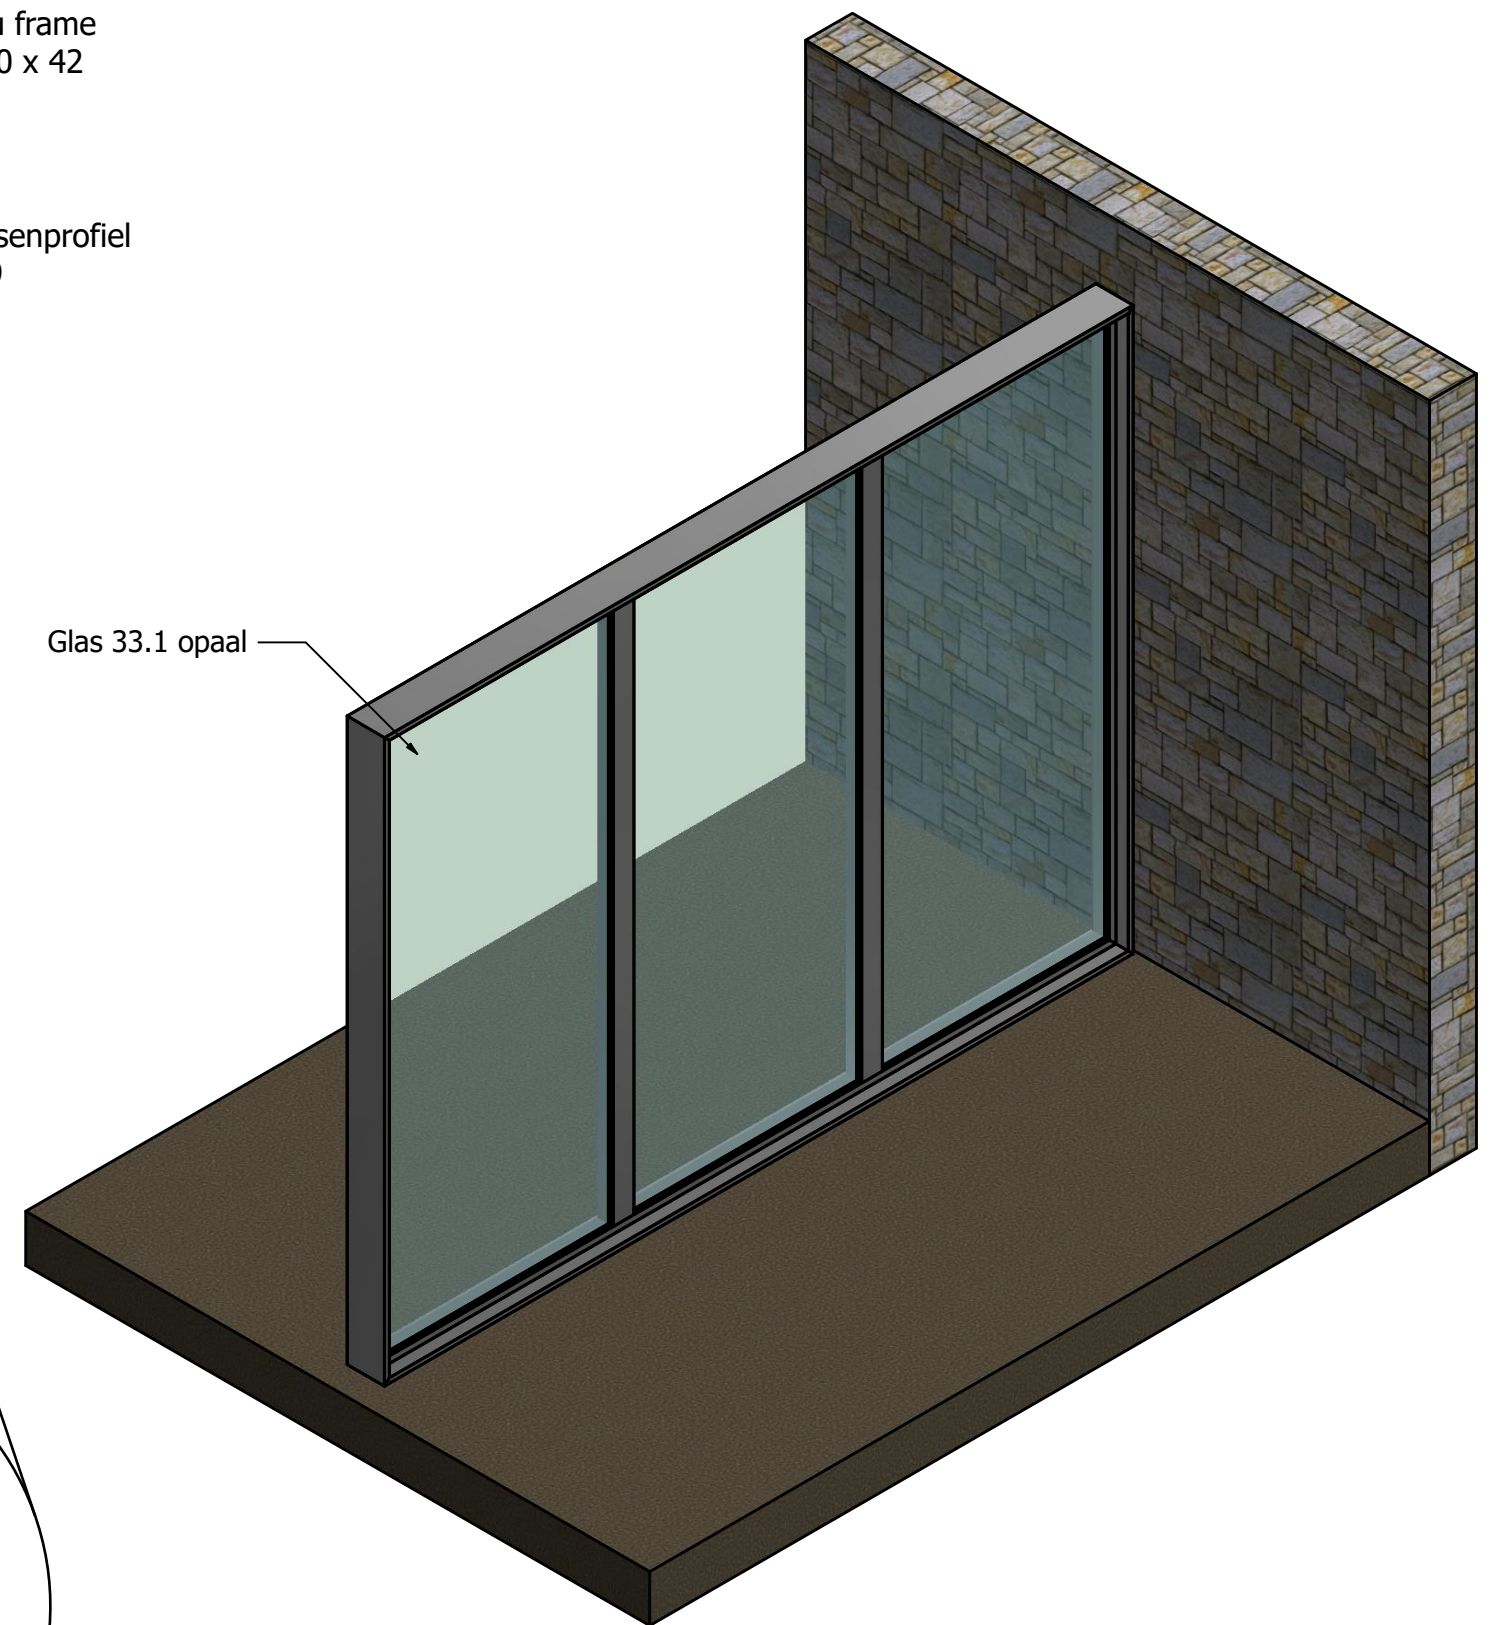
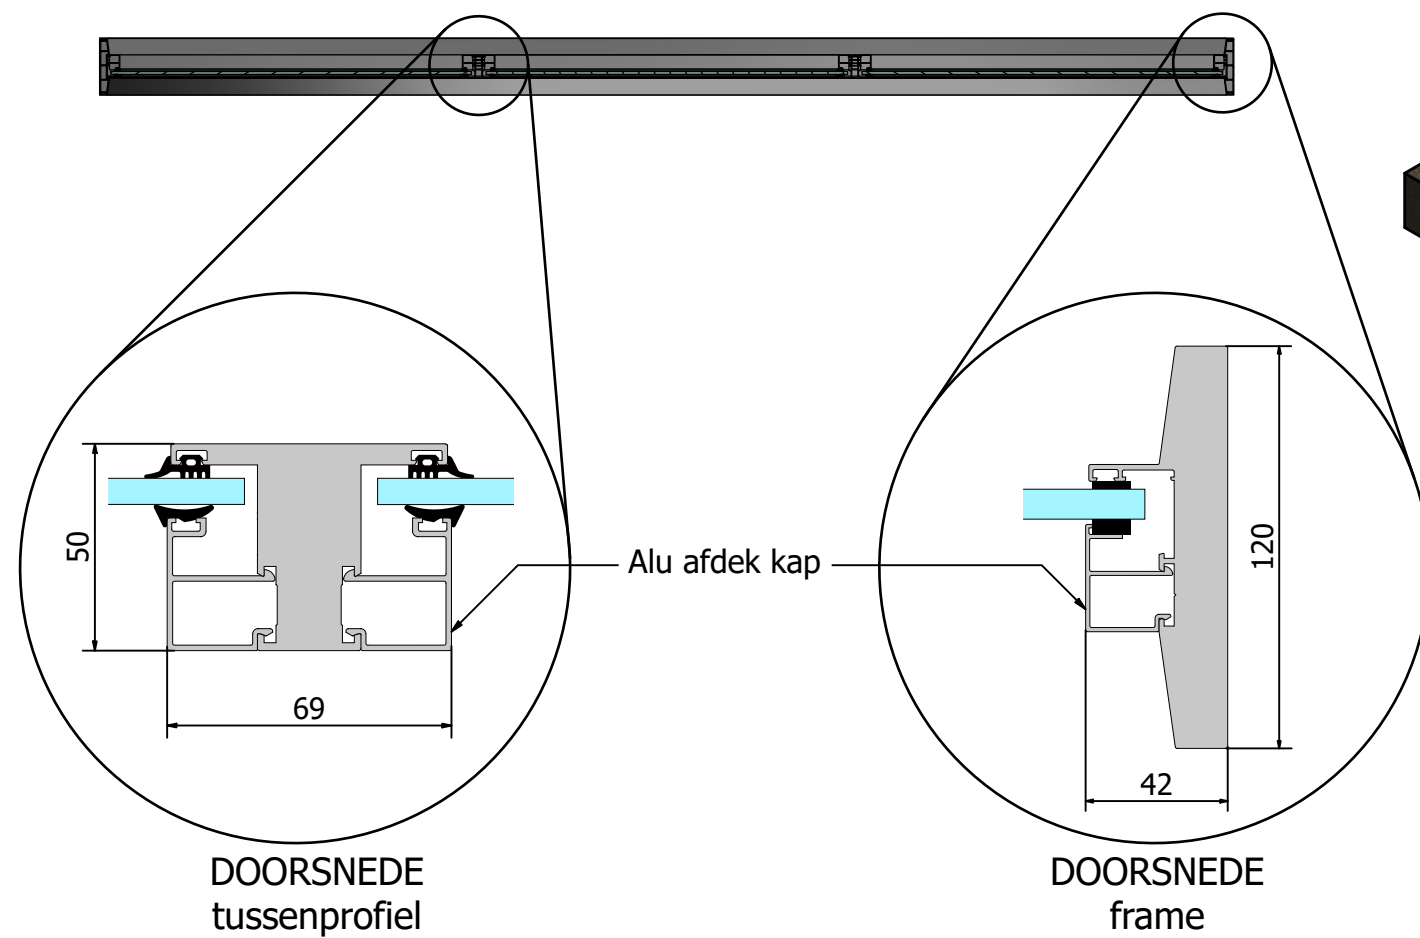


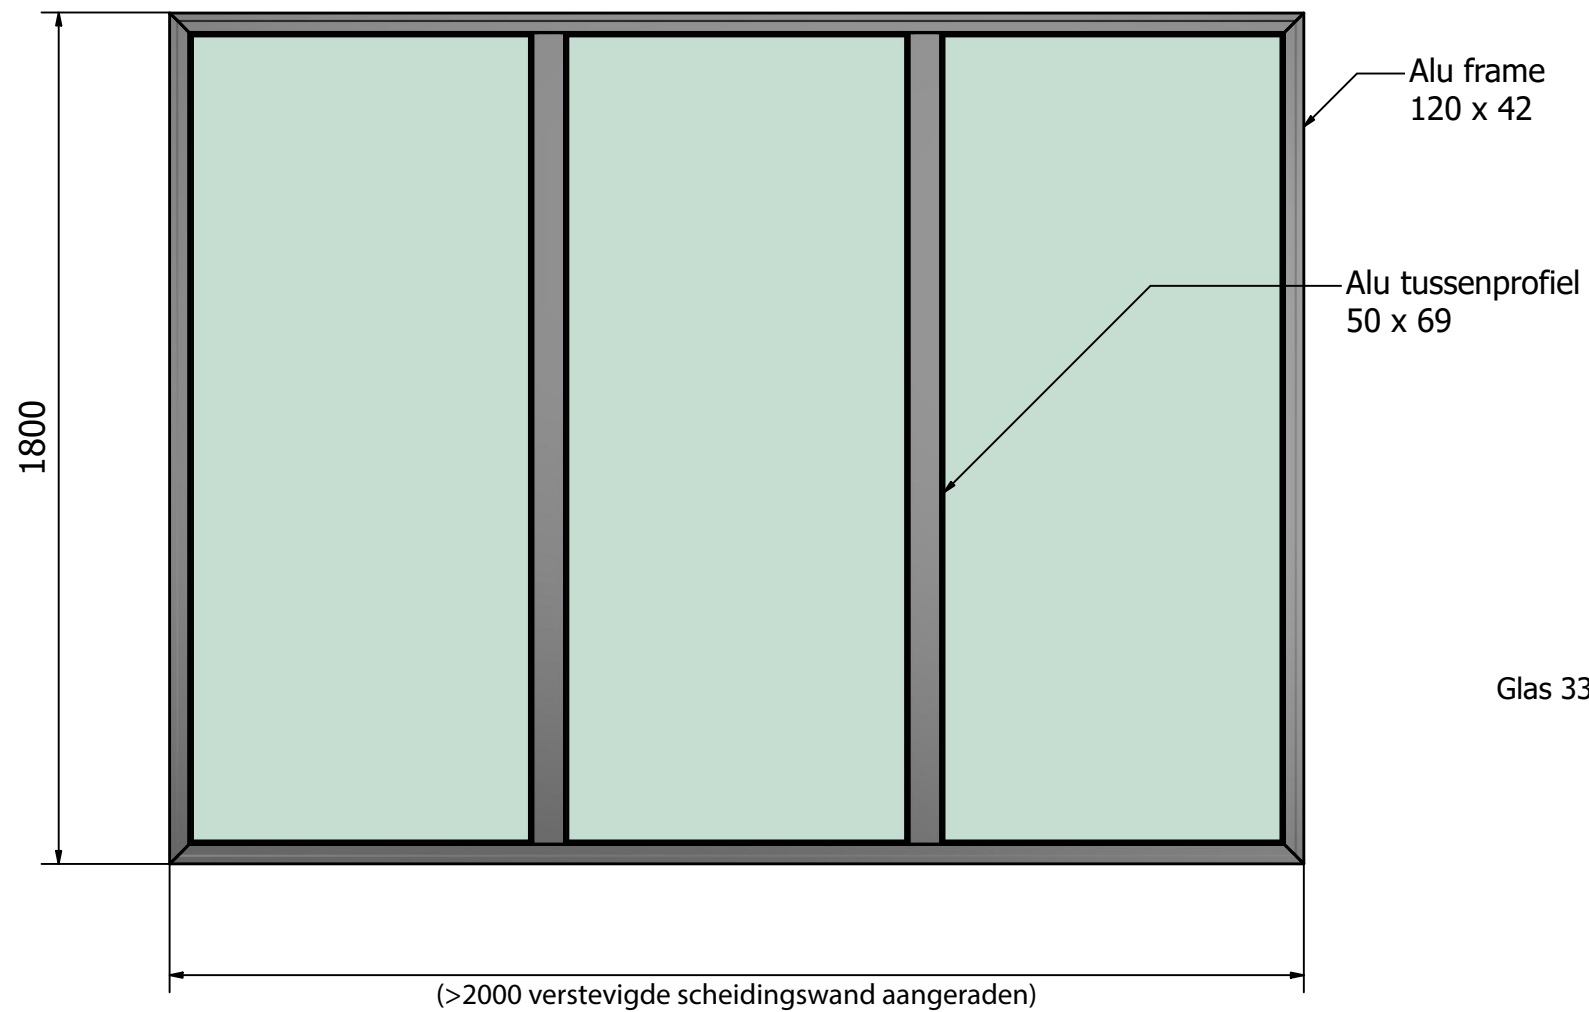

 Lammertyn	Scheidingswand
	Oostlaan 11 B-8850 Ardooie Tel: 051 74 62 56 info@lammertyn.com